


# PAUSENHOF

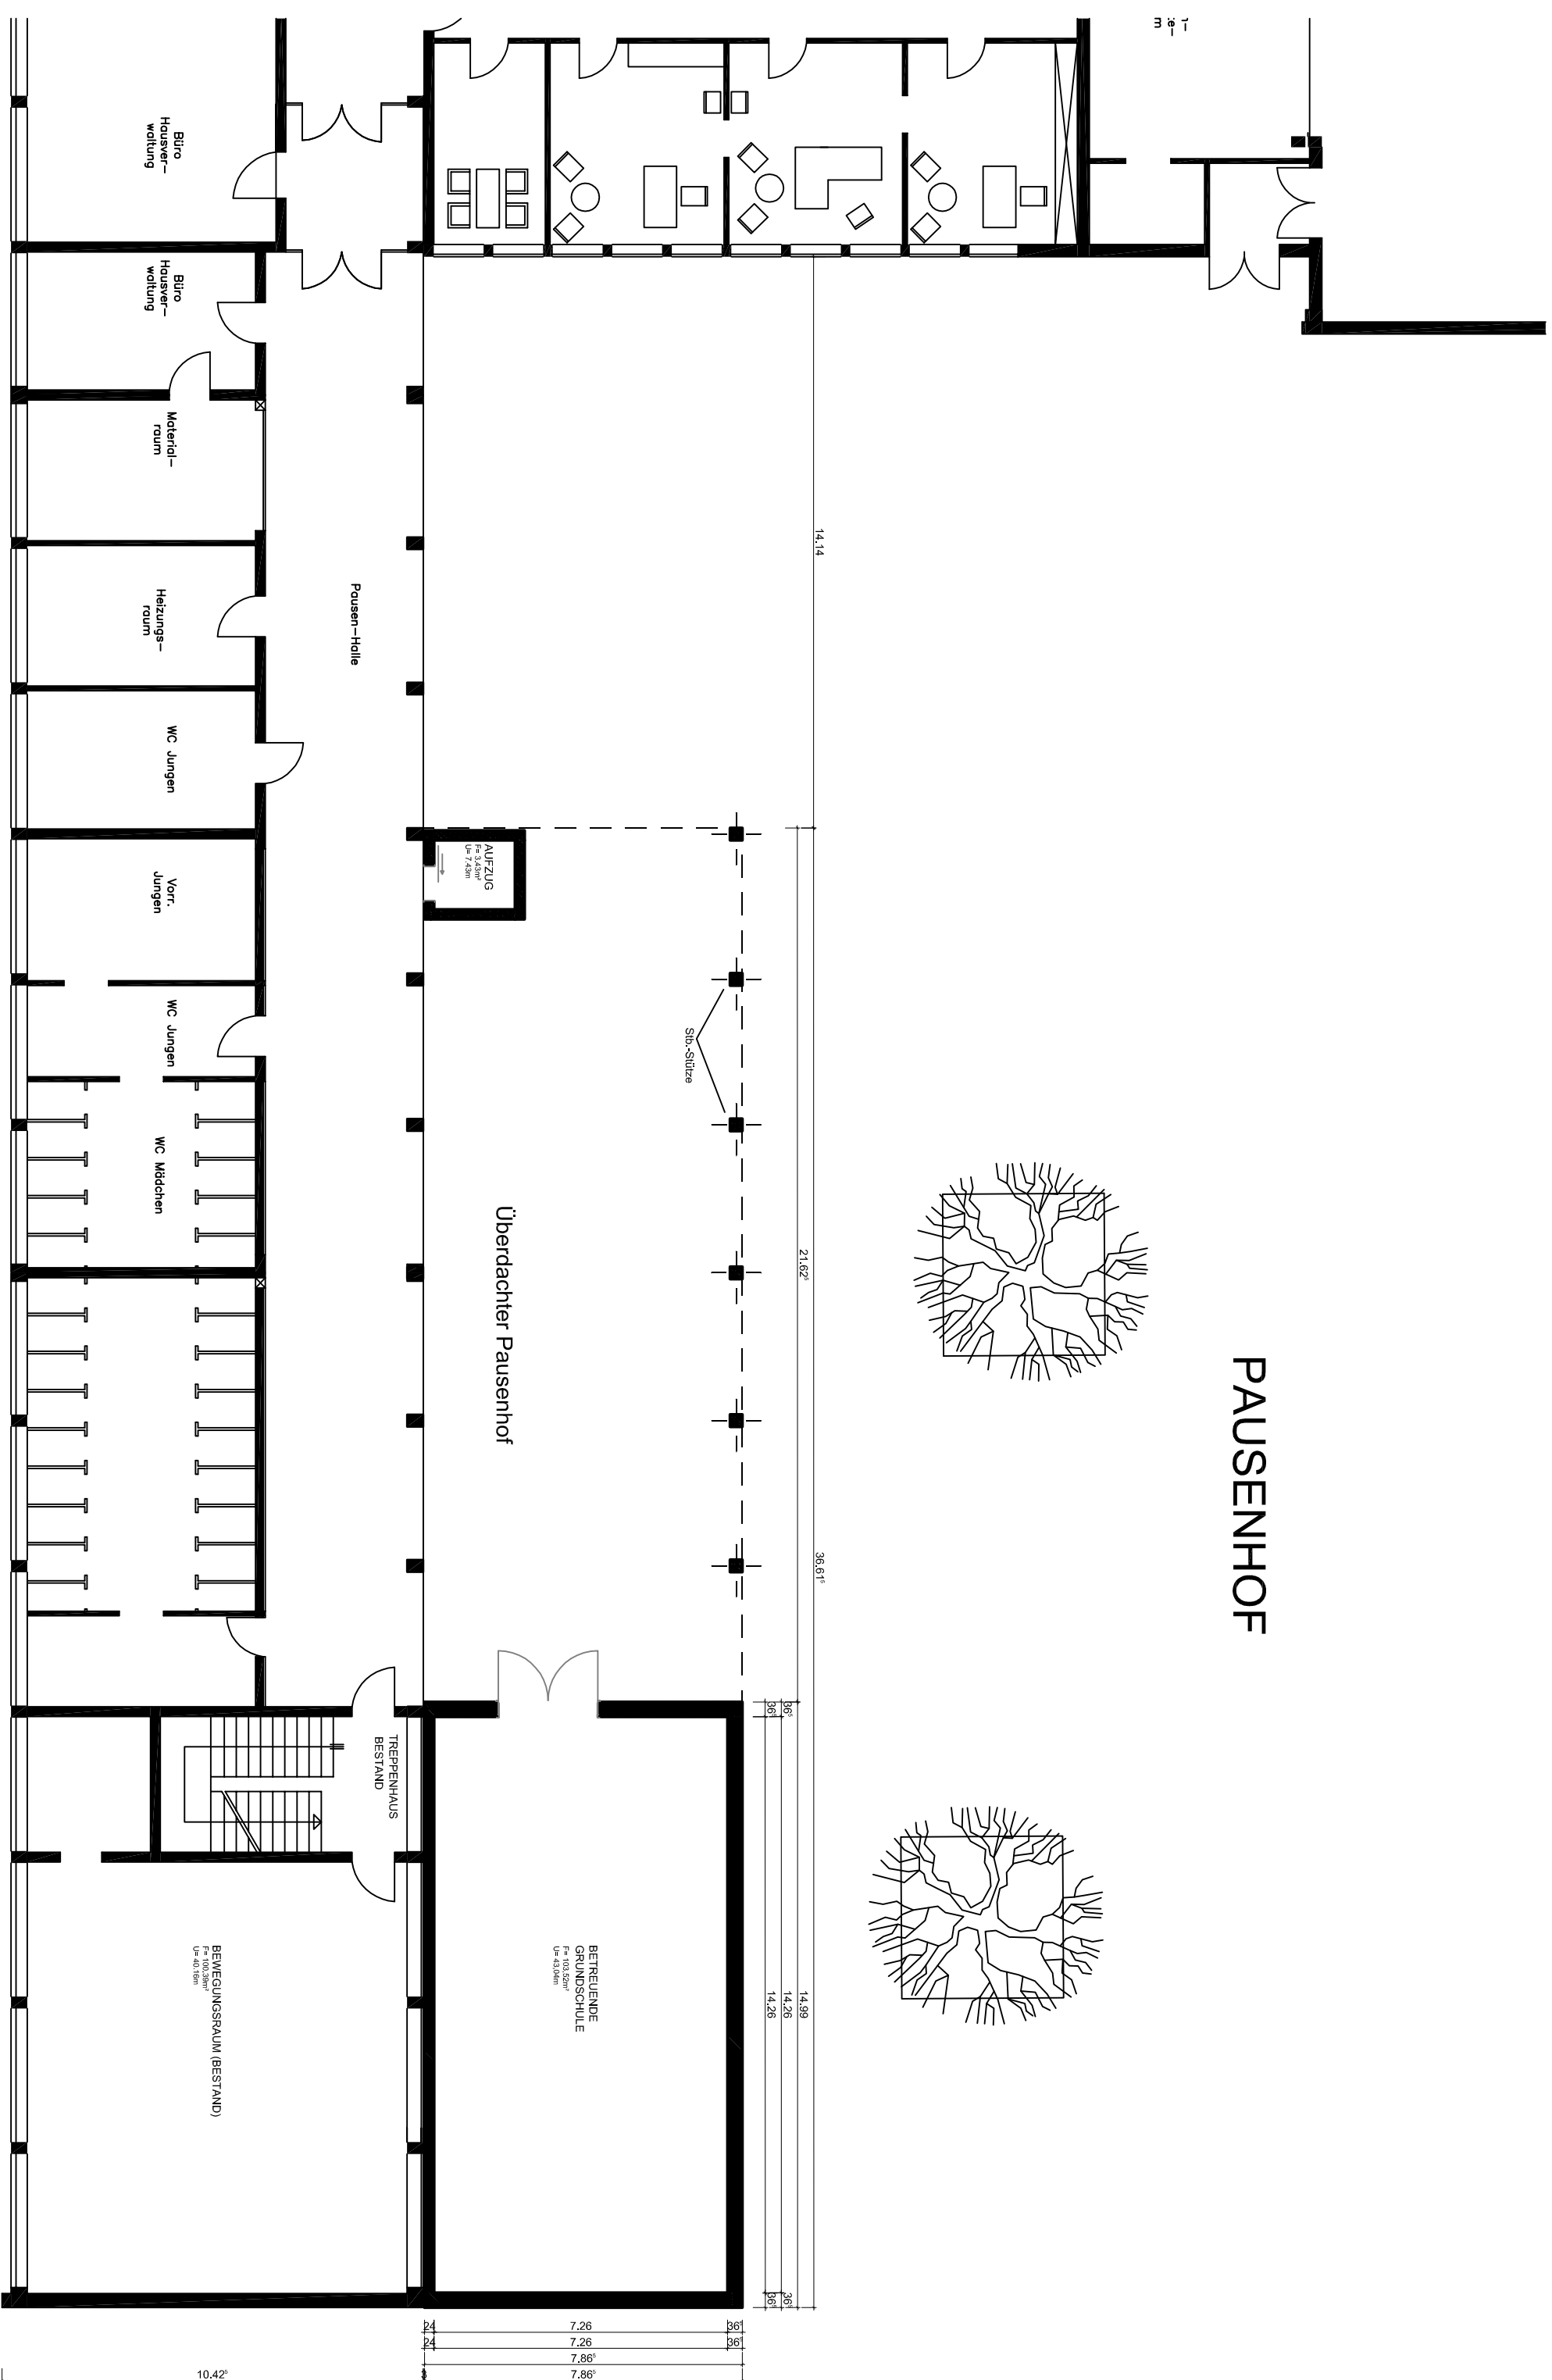

# ERDGESCHOSS

96'	14.99	36'
36'	14.26	36'
36'	14.26	36'

24	7.26	36'
24	7.26	36'
	7.86'	
	7.86'	

10.42'